


LS06\_BLS\_3m+2m\_ standard\_Tiefgarage

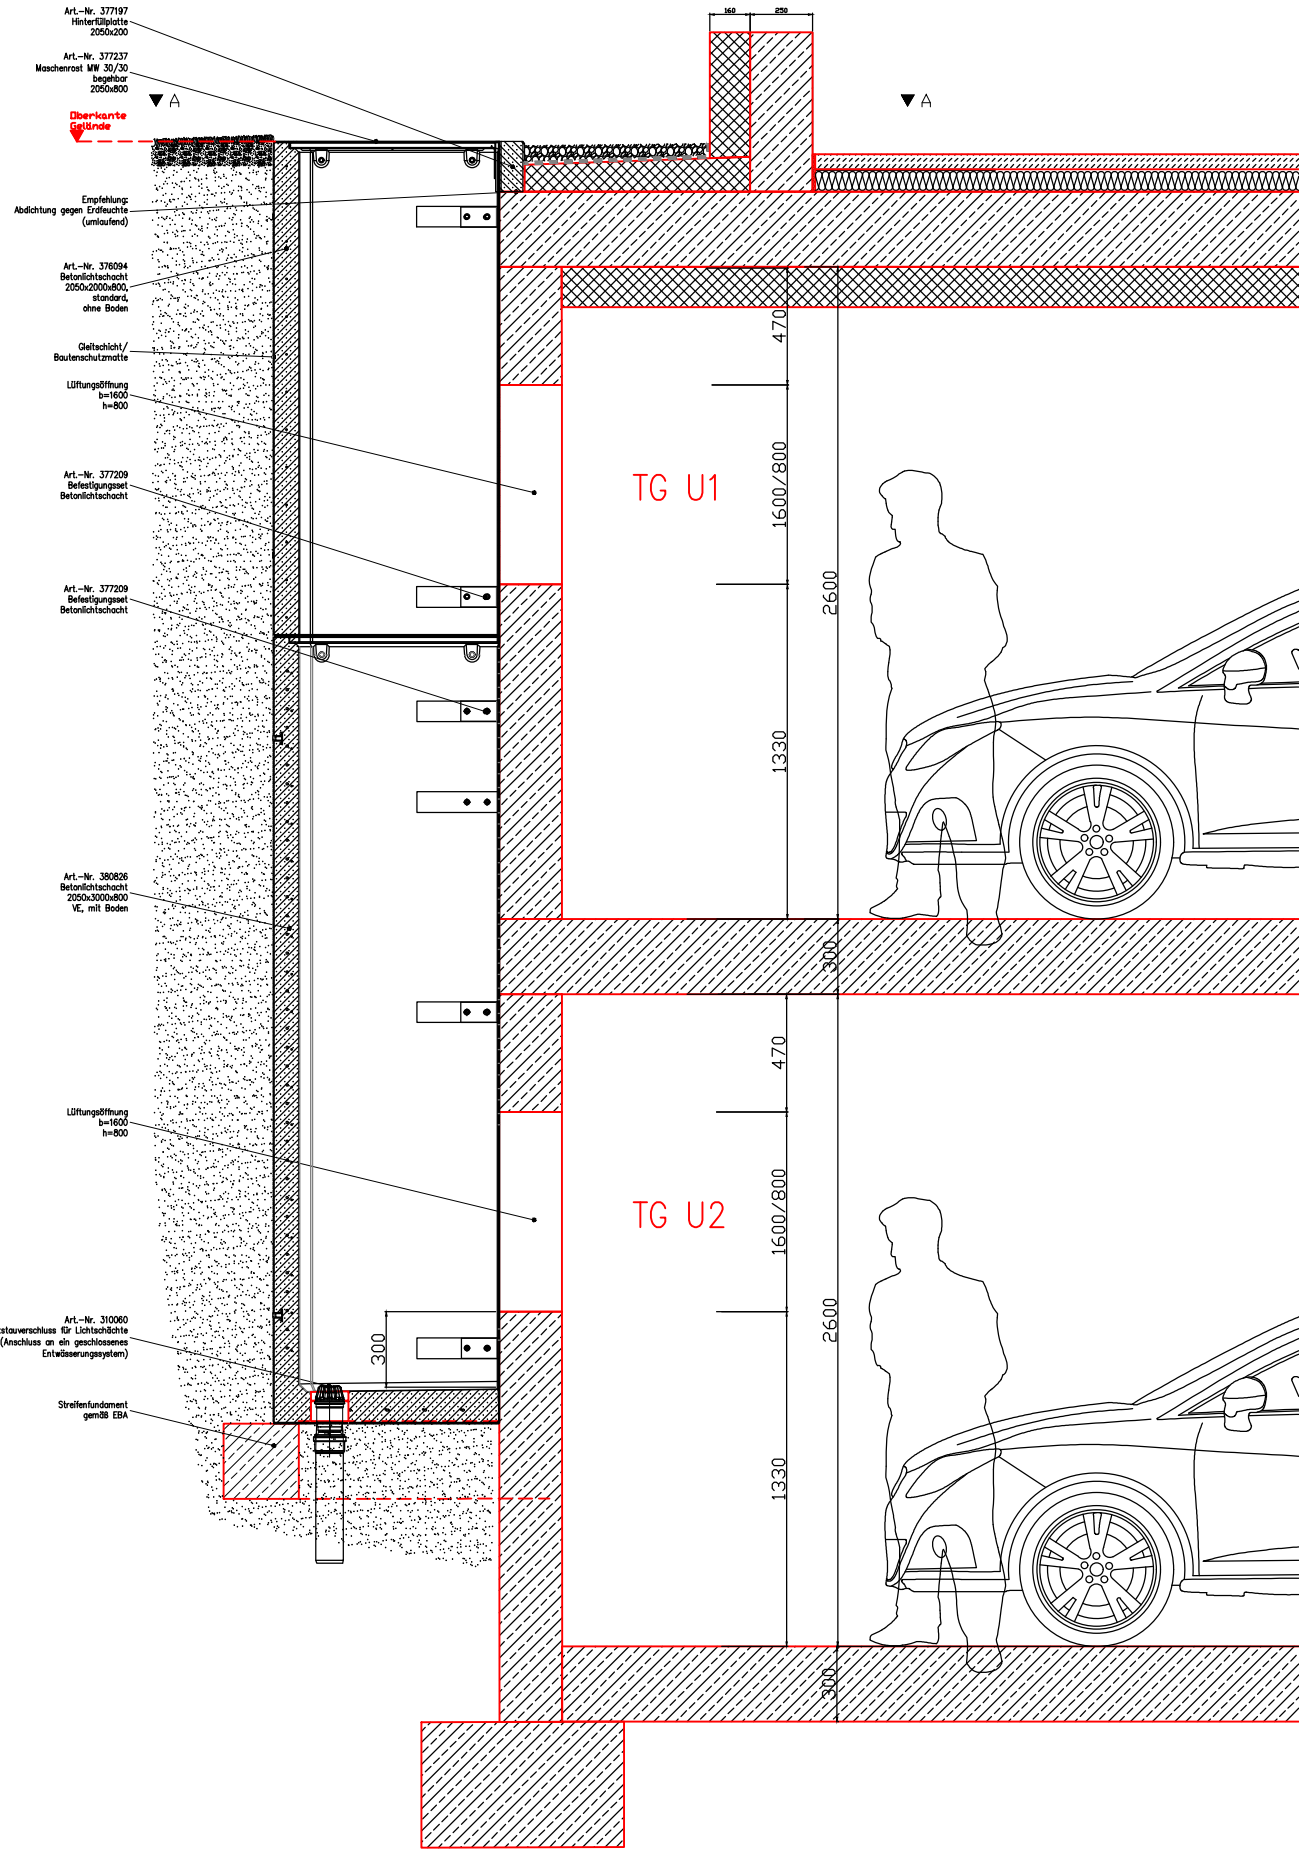

Draufsicht  
A - A

